



116

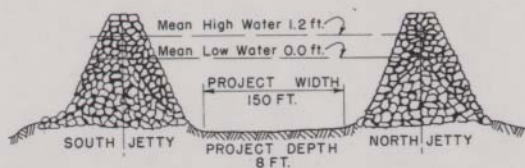

TYPICAL SECTION THROUGH JETTIES  
AND CHANNEL  
(NOT TO SCALE)

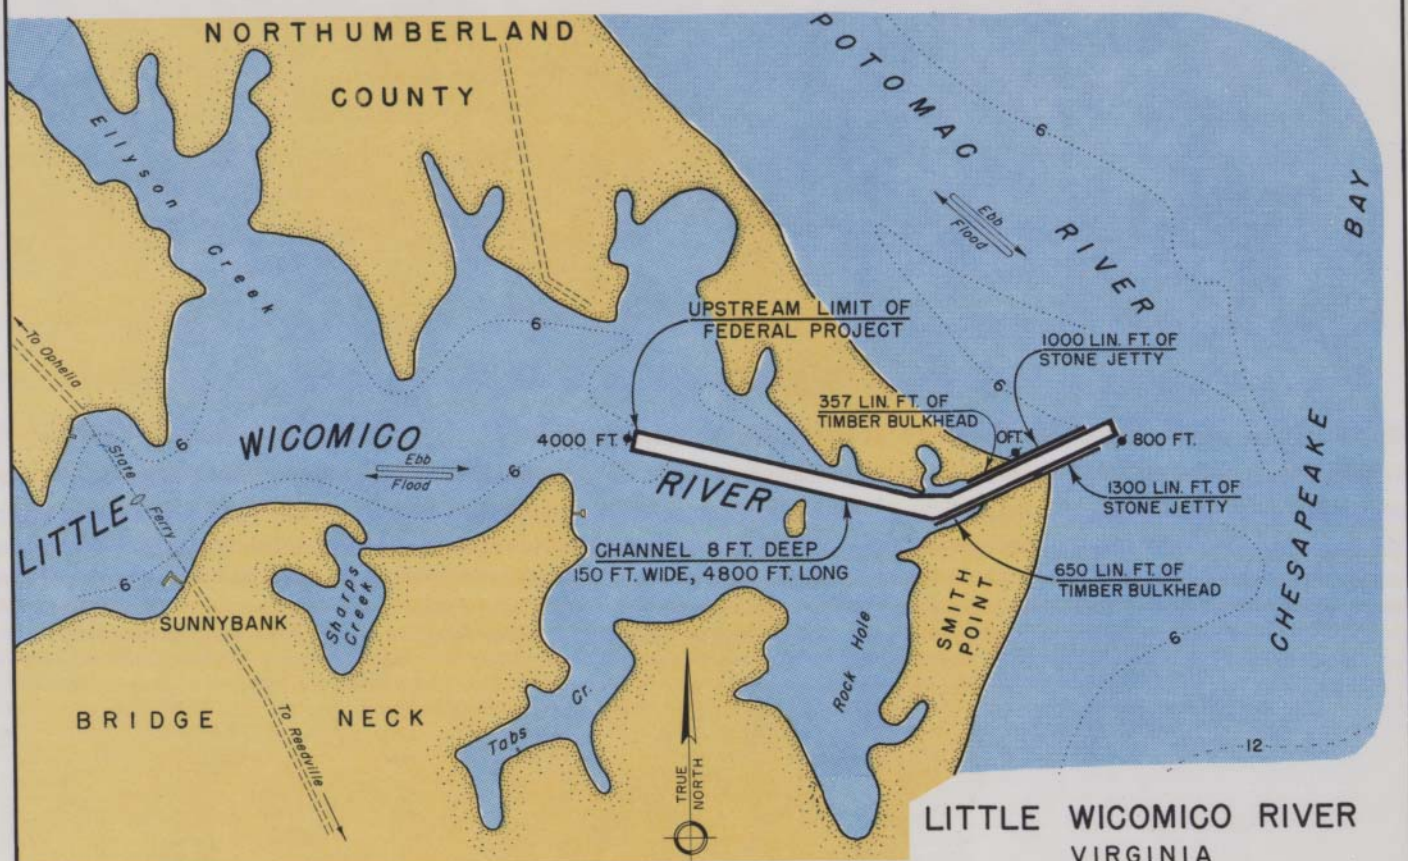

# LITTLE WICOMICO RIVER VIRGINIA

REVISED: SEPTEMBER 1985

SCALE OF FEET



Soundings are in Feet.  
Datum Plane is Local M.L.W.

BALTIMORE DISTRICT OFFICE

BALTIMORE, MARYLAND